


DATE: 8/8/2024 1:13:06 PM
FILE: c:\projectwise\donnerbaum-hcrma\workdir\copy of michael.meroney\dms78257\SH 365_0032_TCP PHASE 01_10TH ST Detour.dgn

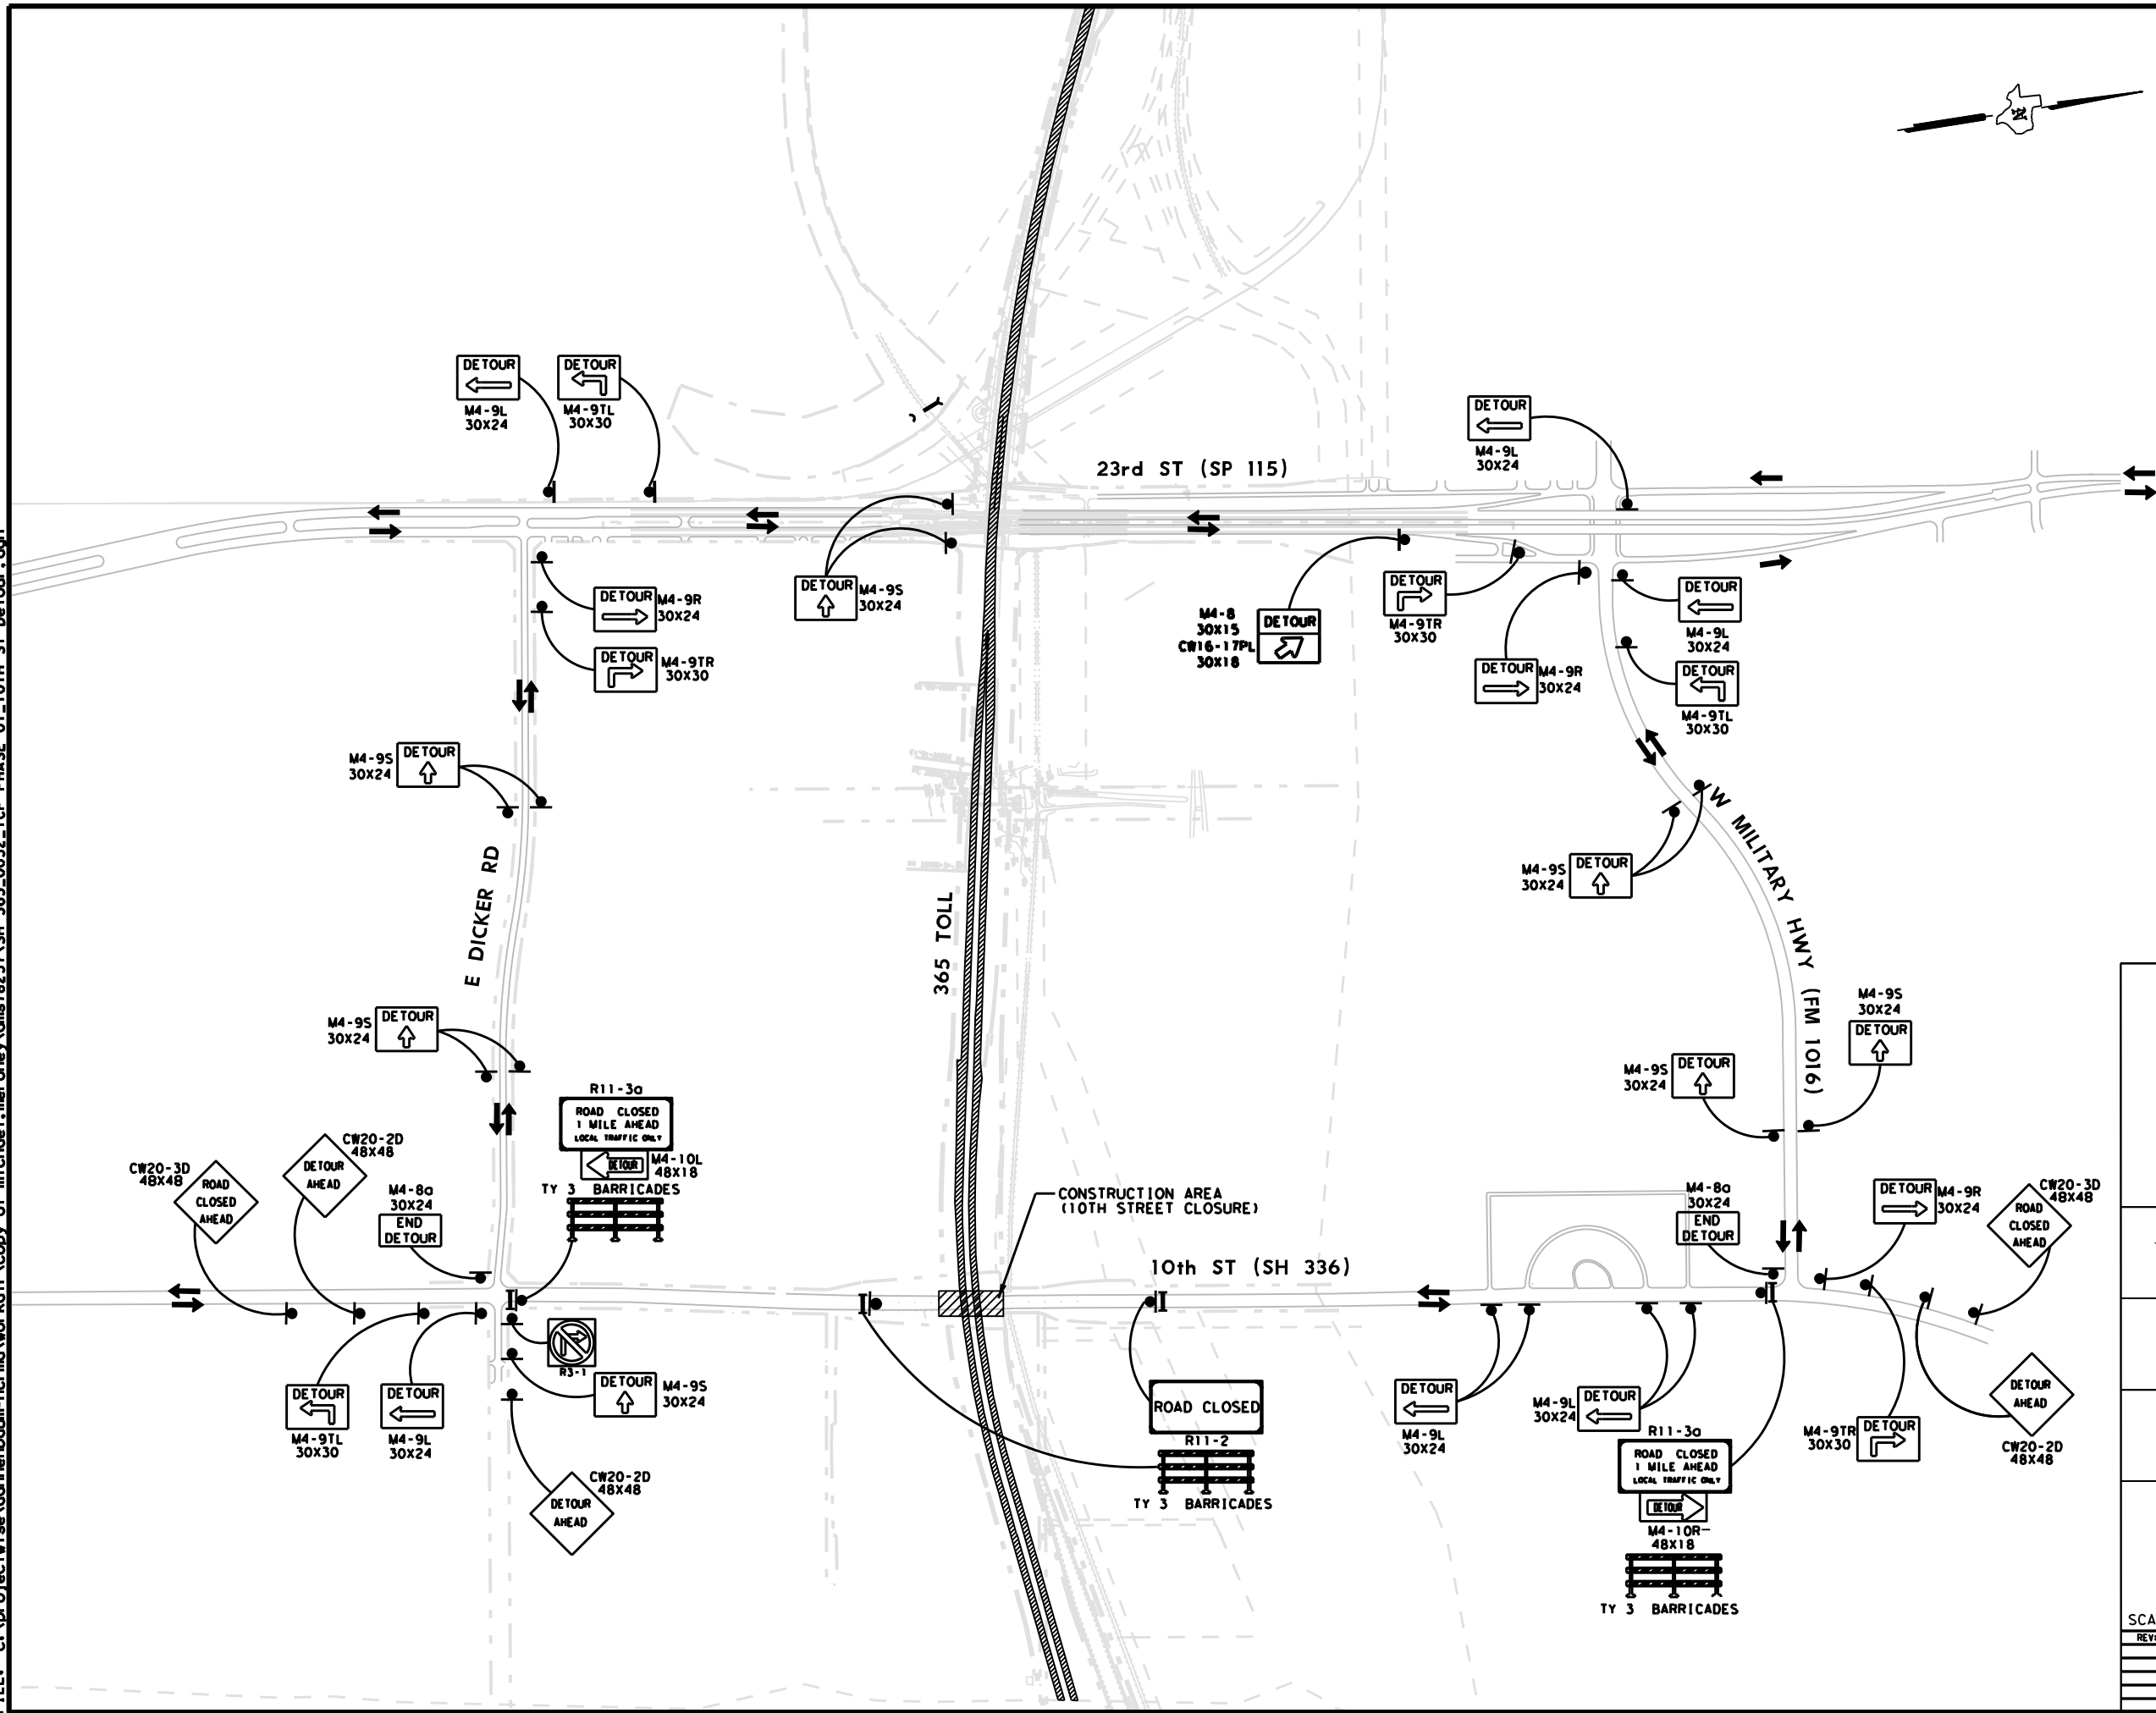

LEGEND	
	CONSTRUCTION PHASE
	DIRECTION OF TRAFFIC FLOW
	TYPE 3 BARRICADE
	CONSTRUCTION SIGN

NOTES
1. REFER TO BC(2)-14 STANDARD FOR SIGN SPACING.

STATE OF TEXAS
MARC H. SORIANO
128318
LICENSED PROFESSIONAL ENGINEER
8/8/2024
Marc Soriano



HDR Engineering, Inc.
FIRM REGISTRATION No. 754

365 TOLL
TRAFFIC CONTROL PLAN
10TH STREET
DETOUR PLAN

SCALE: 1" = 1000'				SHEET 1 OF 1	
REV:	DATE:	EOR:	CONT	SECT	JOB
			0921	02	368
			DIST	COUNTY	SHEET NO.
			PHR	HIDALGO	