


DATE: 8/8/2024 1:13:06 PM  
FILE: c:\projectwise\donnerbaum-hcrma\workdir\copy of michael.meroney\dms78257\SH 365\_0032\_TCP PHASE 01\_10TH ST Detour.dgn

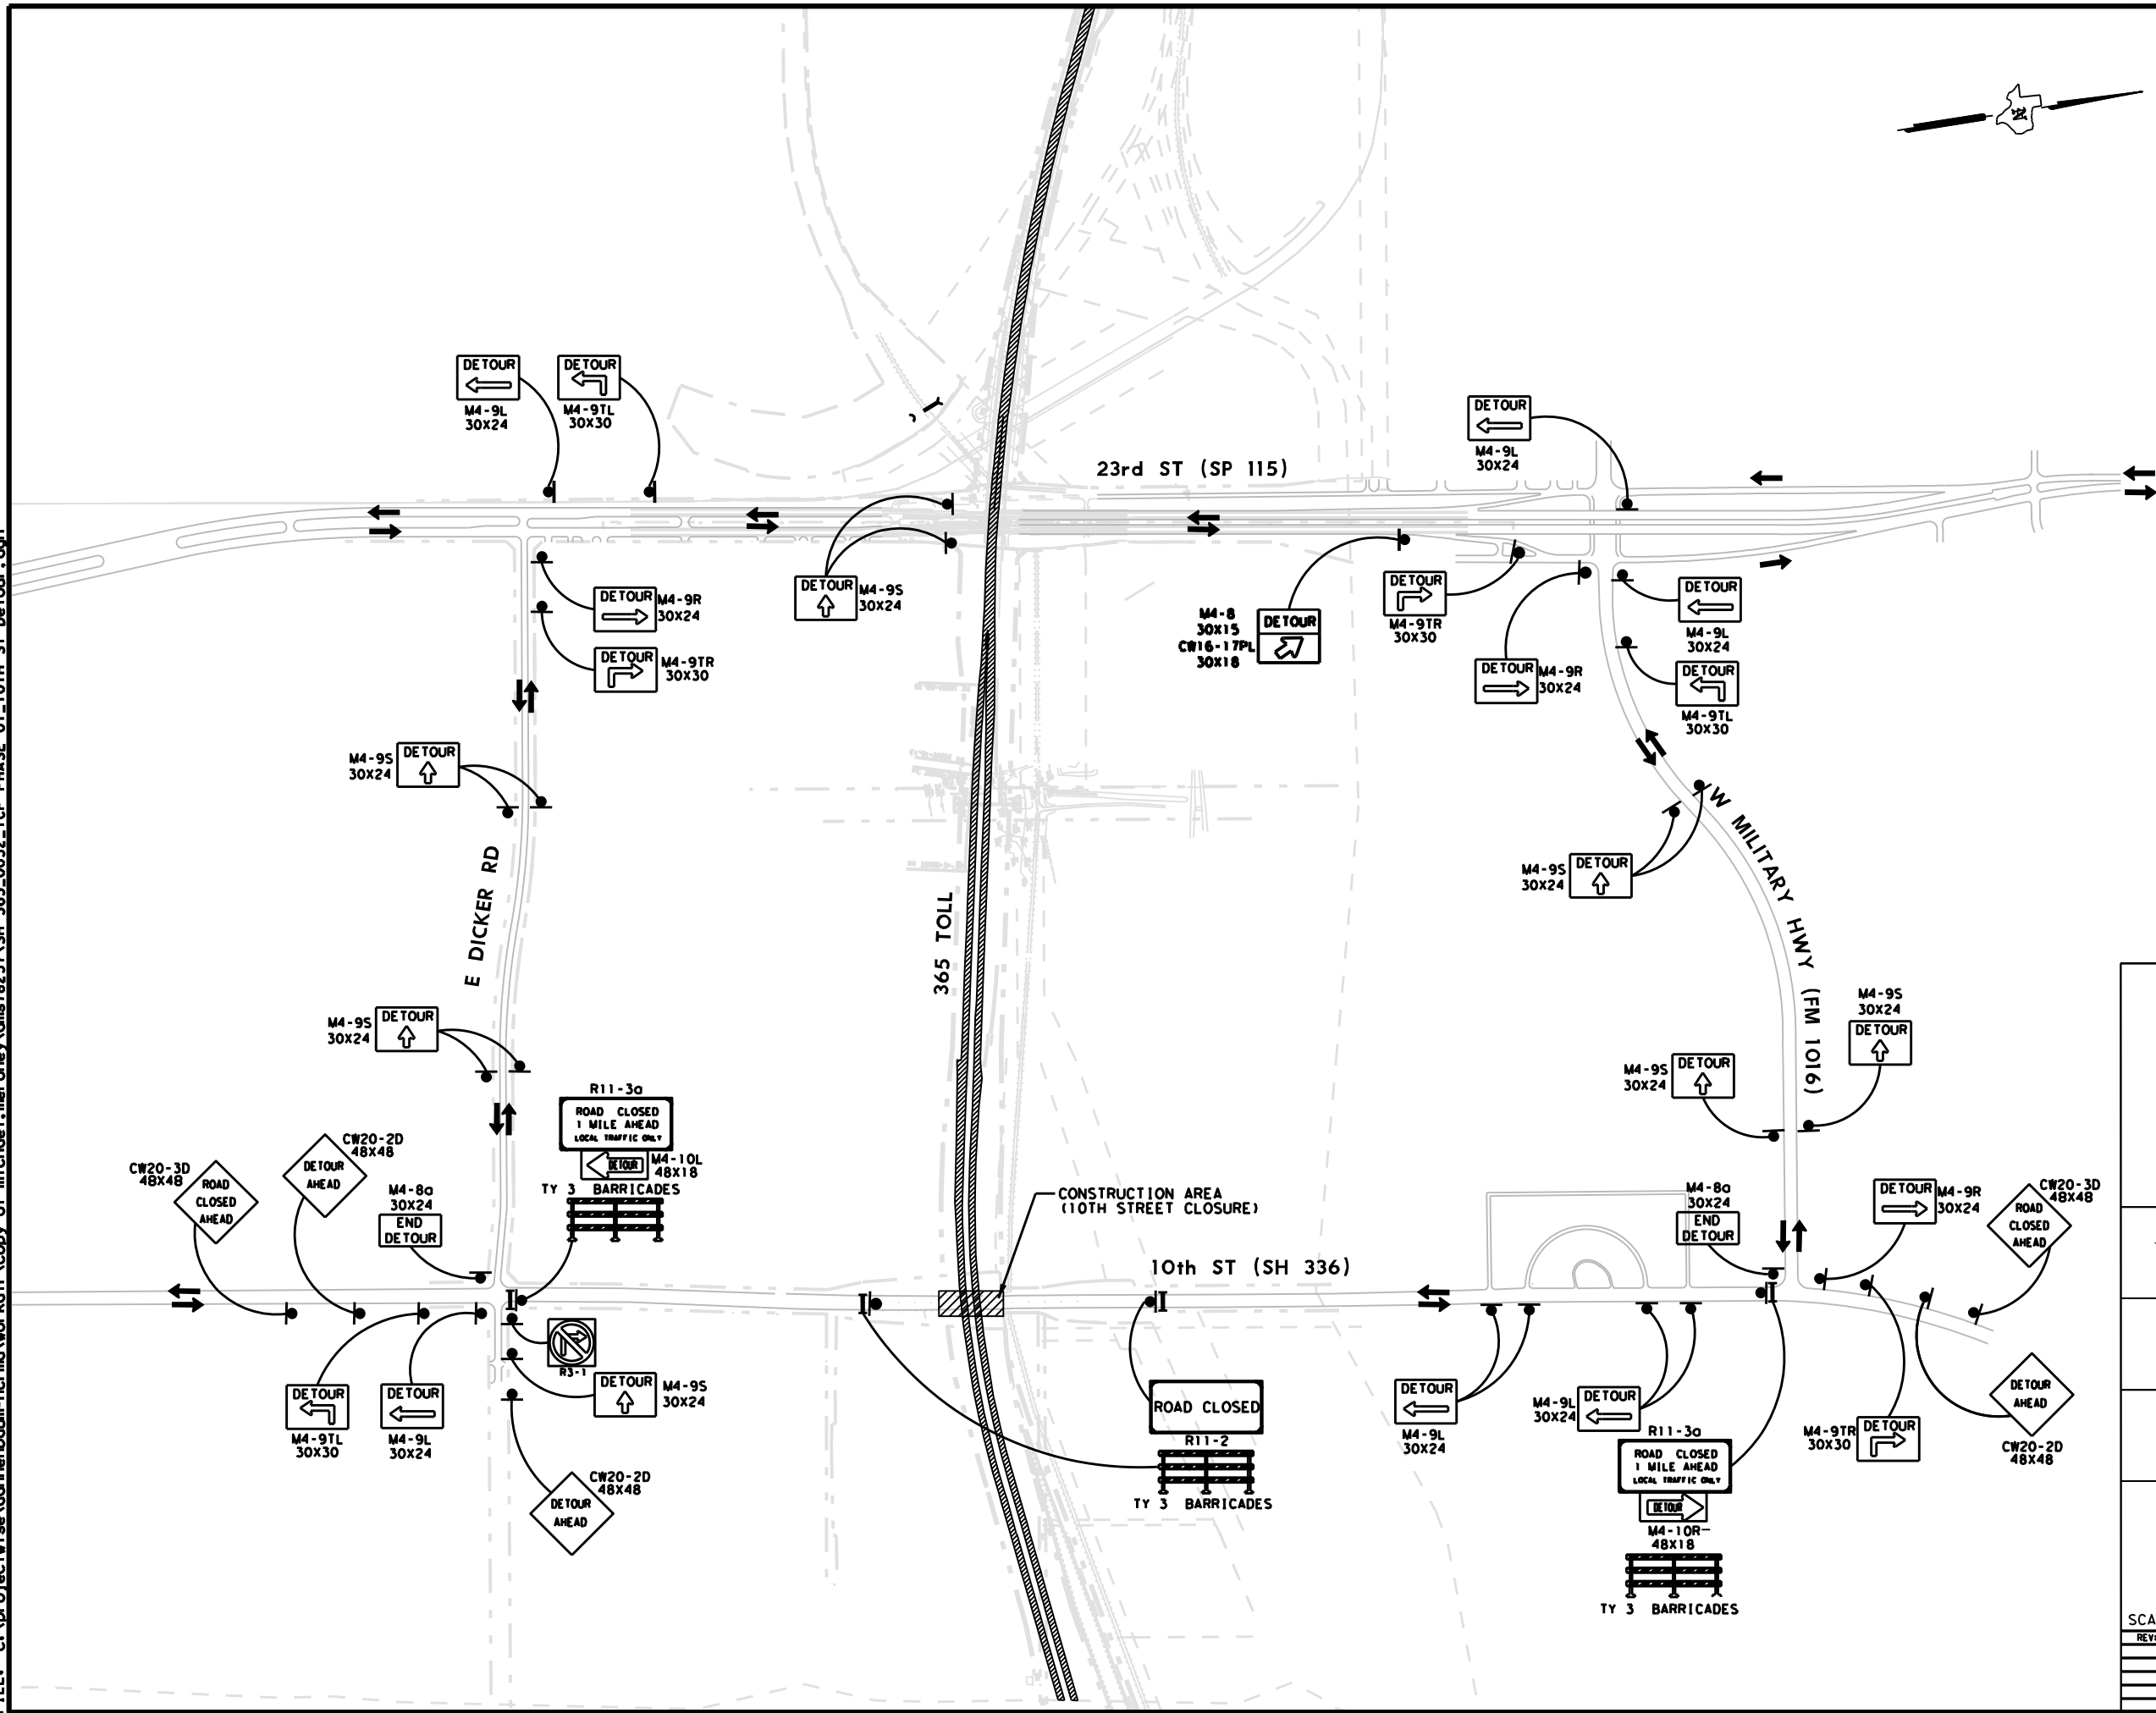

| LEGEND |                           |
|--------|---------------------------|
|        | CONSTRUCTION PHASE        |
|        | DIRECTION OF TRAFFIC FLOW |
|        | TYPE 3 BARRICADE          |
|        | CONSTRUCTION SIGN         |

NOTES  
1. REFER TO BC(2)-14 STANDARD FOR SIGN SPACING.



HDR Engineering, Inc.  
FIRM REGISTRATION No. 754

365 TOLL  
TRAFFIC CONTROL PLAN  
10TH STREET  
DETOUR PLAN

|                   |       |      |       |              |           |
|-------------------|-------|------|-------|--------------|-----------|
| SCALE: 1" = 1000' |       |      |       | SHEET 1 OF 1 |           |
| REV:              | DATE: | EOR: | CONT: | SECT:        | JOB:      |
|                   |       |      | 0921  | 02           | 368       |
|                   |       |      | DIST: | COUNTY:      | SHEET NO. |
|                   |       |      | PHR   | HIDALGO      |           |